

THIS MAP HAS BEEN PREPARED BY STEVEN J. KLEIN.

STEVEN J. KLEIN, P.L.S. 8155
06/18/25



ACCEPTANCE CERTIFICATE



I, _____, CHAIRMAN OF THE LOCAL AGENCY FORMATION COMMISSION OF THE COUNTY OF MENDOCINO, STATE OF CALIFORNIA, HEREBY CERTIFY THAT SAID LOCAL AGENCY FORMATION COMMISSION BY RESOLUTION ON THE _____ DAY OF _____ 2025, APPROVED THE WITHIN MAP.

CHAIRMAN, LOCAL AGENCY FORMATION COMMISSION

AUTHORIZATION CERTIFICATE

I, _____, CHAIRMAN OF THE BOARD OF DIRECTORS OF THE RUSSIAN RIVER FLOOD CONTROL DISTRICT HEREBY CERTIFY THAT SAID BOARD OF DIRECTORS DID BY RESOLUTION DATED _____ 2025, APPROVE THE WITHIN MAP.

CHAIRMAN, RUSSIAN RIVER FLOOD CONTROL DISTRICT BOARD OF DIRECTORS

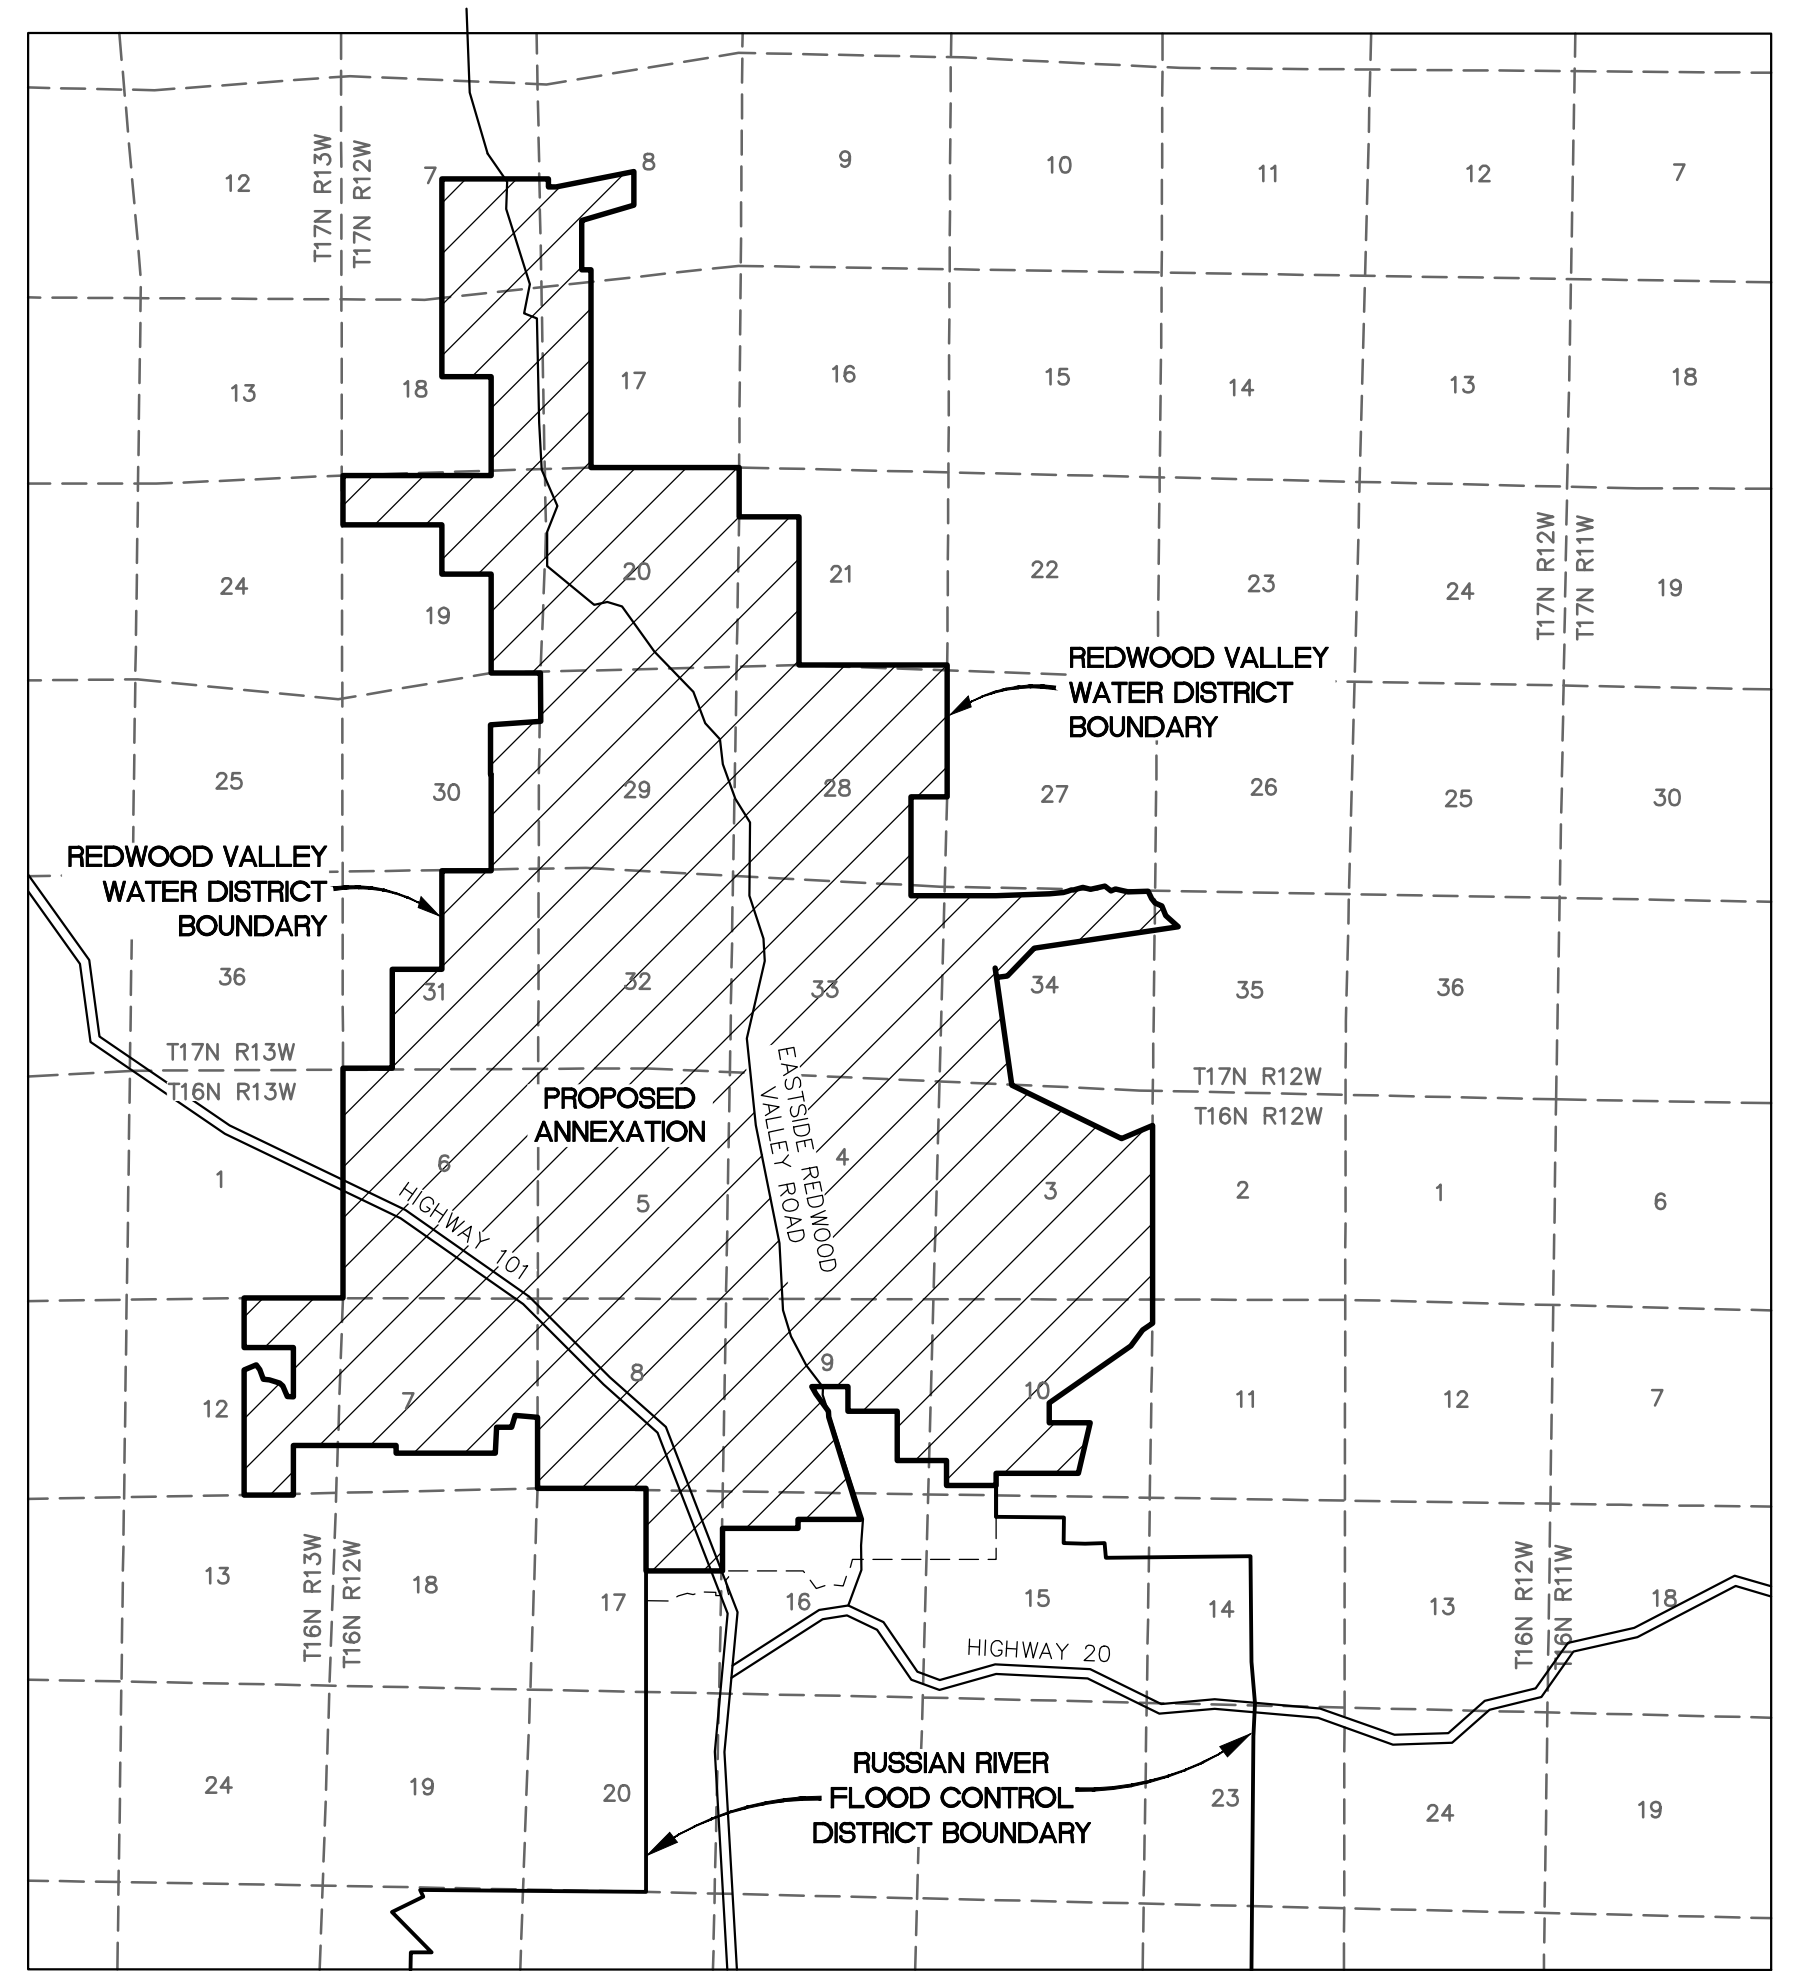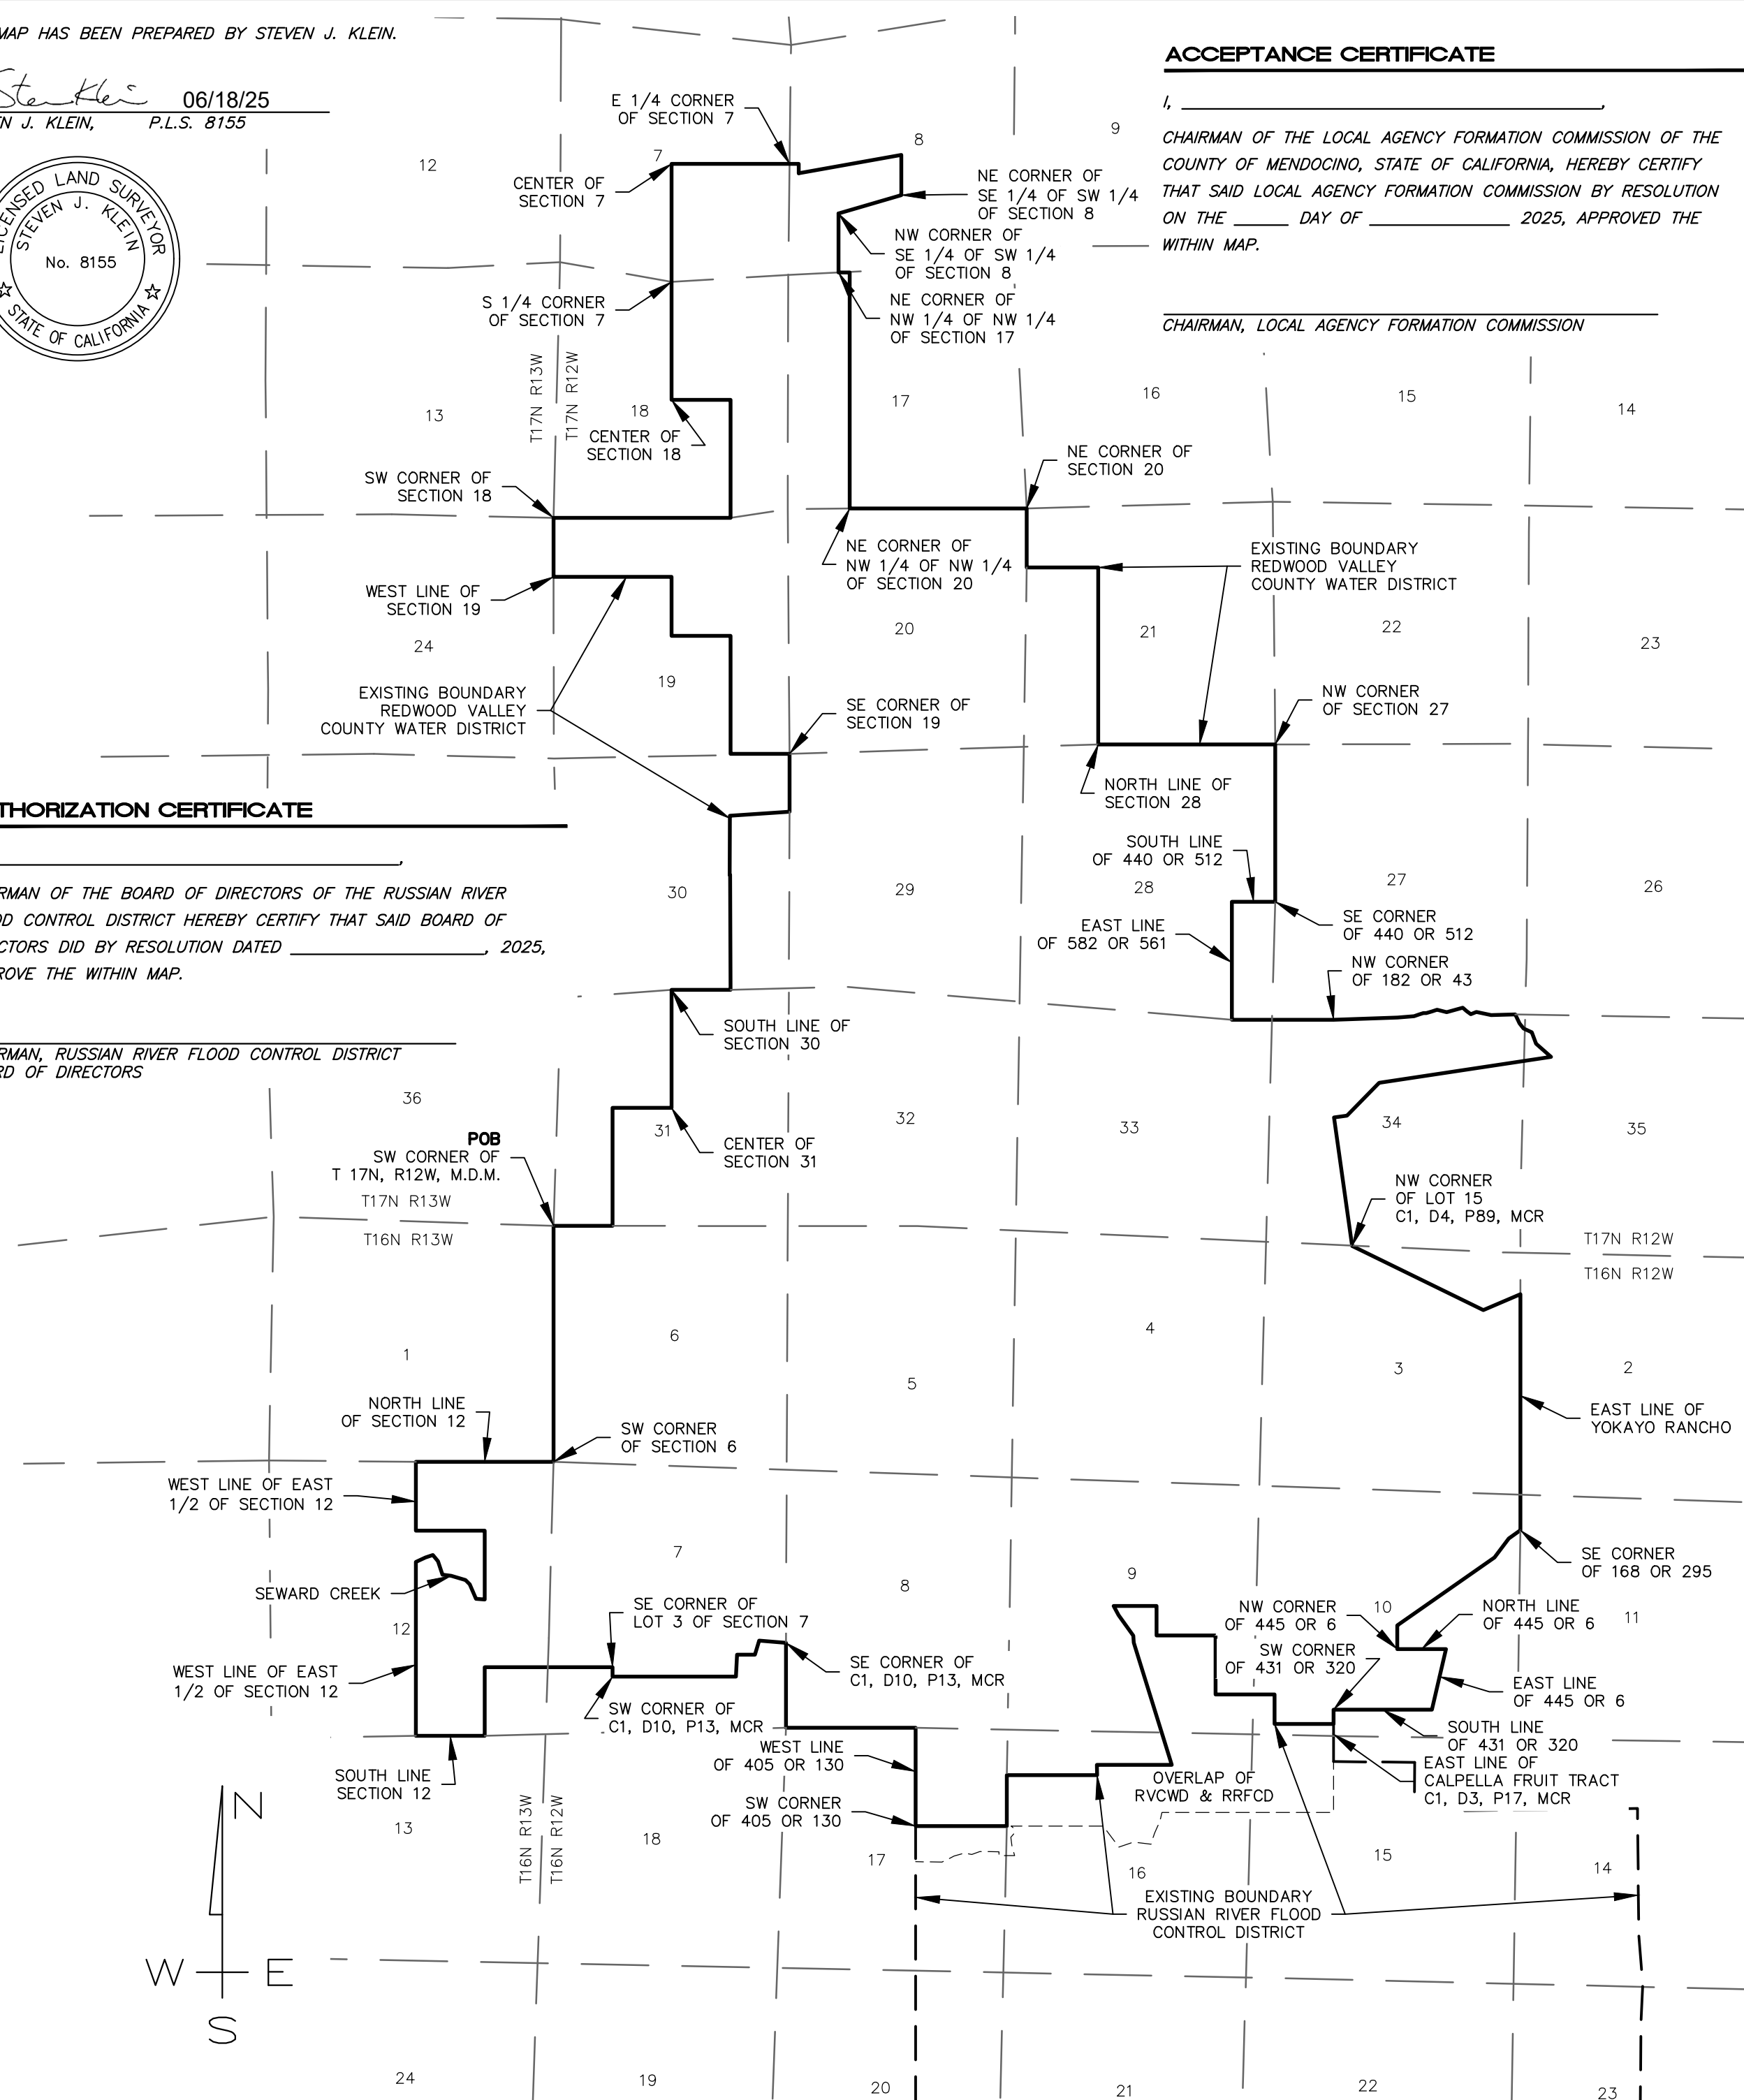

VICINITY MAP NO SCALE

CERTIFICATE OF COMPLETION

RECORDED _____, 2025
INSTRUMENT NUMBER _____
MENDOCINO COUNTY RECORDS.

LEGEND

- BOUNDARY OF LANDS TO BE ANNEXED
- - - EXISTING BOUNDARY OF RUSSIAN RIVER FLOOD CONTROL DISTRICT
- SECTION LINES
- - - OVERLAP OF RVCWD & RRFCD
- POB POINT OF BEGINNING



MUNSELLE CIVIL ENGINEERING
CIVIL ENGINEERING • LAND SURVEYING
513 CENTER STREET
HEALDSBURG, CA 95448
(707) 395-0968

EXHIBIT "B"
LAFCO FILE NO. L01-99
ANNEXATION OF REDWOOD VALLEY COUNTY WATER DISTRICT TO THE RUSSIAN RIVER FLOOD CONTROL DISTRICT

COUNTY OF MENDOCINO STATE OF CALIFORNIA

MAPS
DRAWER _____
PAGE _____